


LEGEND		
SYMBOL	DESCRIPTION	AREA/ QUANTITY
	EXTERIOR WALL LIGHTS	4
	INTERIOR CEILING LIGHTS	9
⊗	FLOOR DRAIN	3
TP	THREE ROLL TP DISPENSER	7
SD	SOAP DISPENSER	4
TC	TRASH CAN	2
HD	WALL MOUNT HAND DRYER	4
TSCD	SEAT COVER DISPENSER	7
HB-1	WALL FAUCET	1
⊕	ELECTRICAL OUTLET	1
	18"X18" LOUVERED DOOR VENT	2
EF-1	ROMTEC 5.1 VENTILATION PACKAGE	2

WALL TYPE SCHEDULE

 8" REINFORCED CONCRETE MASONRY BLOCK WALL WITH MORTAR JOINTS, GROUTED SOLID ALL CELLS RUNNING BOND PATTERN.

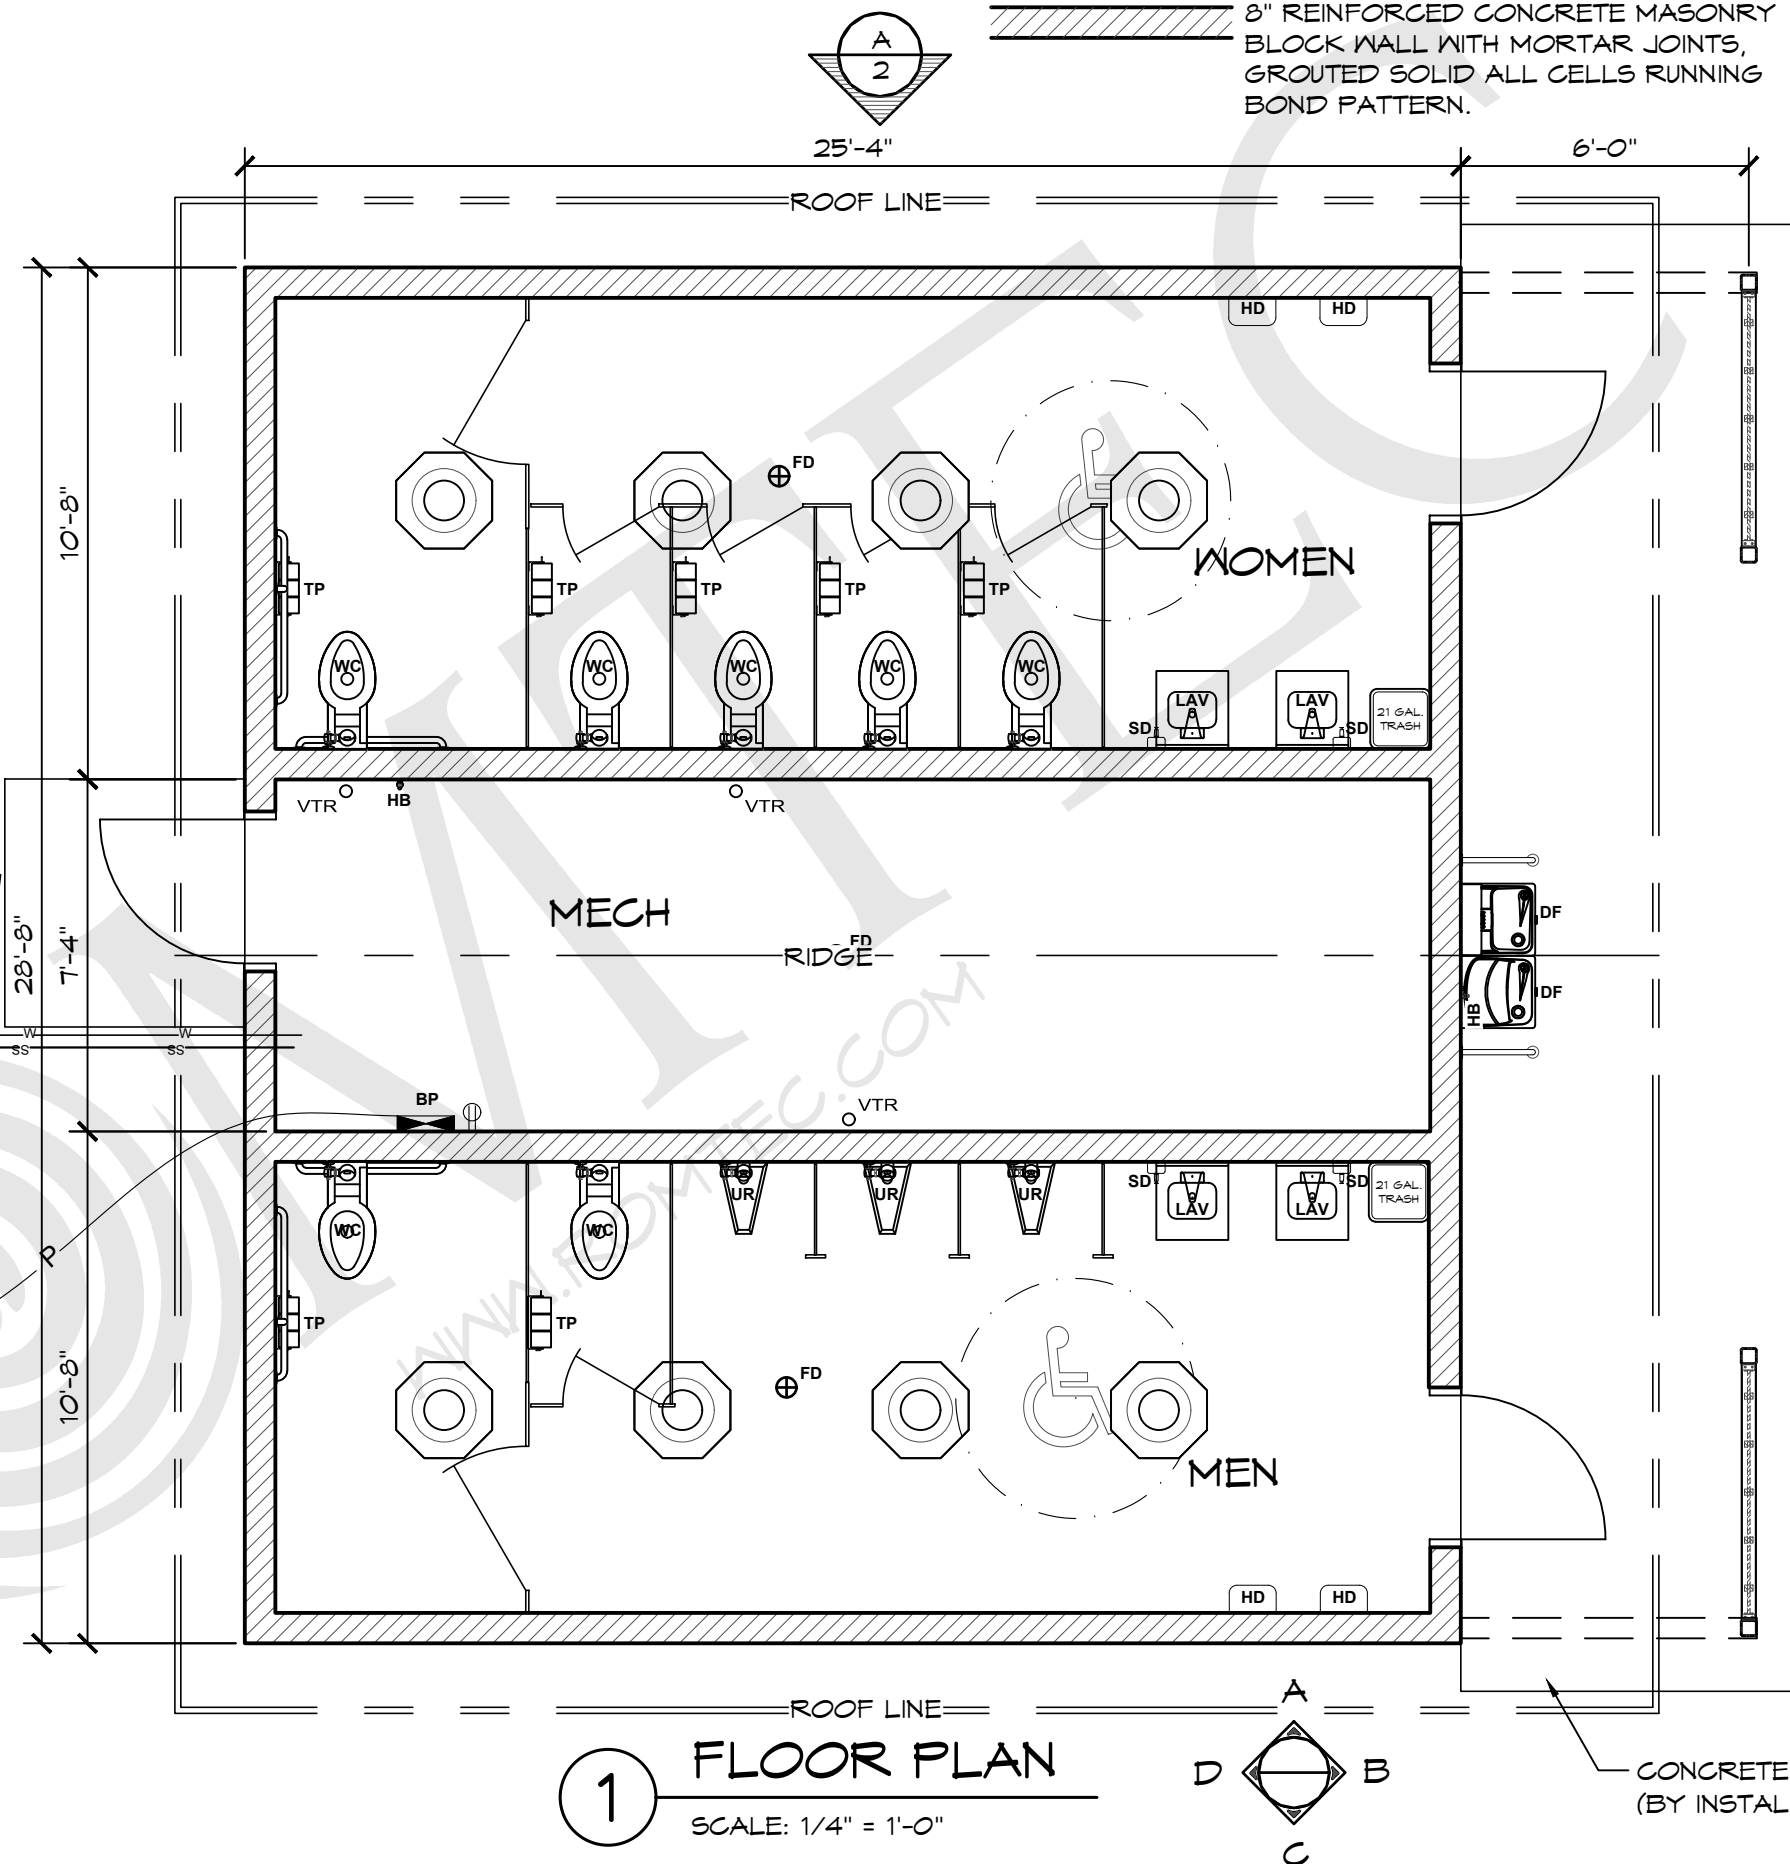

1 FLOOR PLAN
SCALE: 1/4" = 1'-0"

NOTE: GUTTERS & DOWNSPOUTS, BY OTHERS, TYP

WATER SERVICE INTO BUILDING CONFIRMED BY OWNER
1 1/2" WATER

4" SEWER TO SANITARY SEWER SYSTEM CONFIRMED BY OWNER

UNDERGROUND ELECTRICAL SERVICE VERIFY REQUIREMENTS FOR TYING INTO SERVICE UTILITY EQUIPMENT CONFIRMED BY OWNER

THESE PLAN VIEW AND ELEVATION DRAWINGS ARE A PRELIMINARY ARCHITECTURAL REPRESENTATION OF THE BUILDING. ALL DIMENSIONS, FEATURES AND COMPONENTS SHOWN ON THESE PRELIMINARY DRAWINGS MAY OR MAY NOT BE PART OF THE QUOTE. PLEASE REFER TO THE "SCOPE OF SUPPLY AND SERVICES" LETTER PROVIDED WITH YOUR QUOTE FOR ROMTEC'S PROPOSED SCOPE OF SUPPLY.

ROMTEC
18240 NORTH BANK ROAD - ROSEBURG, OR 97470
(541) 496-3341 FAX (541) 496-0803

PRELIMINARY

REPRODUCED, ADAPTED OR FURTHER WRITTEN PERMISSION OF ROMTEC, INC.

PROJECT: 2061 SIERRA III MULTI-USER RESTROOM - VALUE/CONCRETE

CITY OF BELGRADE
BELGRADE RESTROOM
BELGRADE, MONTANA

SHEET TITLE: FLOOR PLAN

PROJECT#: 1532
MODEL#: 2061
DATE: 9/1/20

REV.	DATE	BY
1	09-08-20	J5
2	10-08-20	J5
3	12-21-20	J5

DRAWN BY: J5

SHEET NO. 1


METAL ROOFING
10" SOLATUBE, TYP. (8)

LAP SIDING OVER 8" x 16"
CMU CONCRETE BLOCK WALL
FULLY REINFORCED RUNNING
BOND PATTERN

LEDGESTONE OVER 8" x 16"
CMU CONCRETE BLOCK WALL
FULLY REINFORCED RUNNING
BOND PATTERN

NOTE: GUTTERS & DOWNSPOUTS,
BY OTHERS, TYP

ROMTEC 6'-6" HIGH
PRIVACY WALL
STEEL POSTS WITH
LAP SIDING

 

A ELEVATION VIEW
SCALE: 1/4" = 1'-0"

THESE PLAN VIEW AND ELEVATION DRAWINGS ARE A PRELIMINARY ARCHITECTURAL REPRESENTATION OF THE BUILDING. ALL DIMENSIONS, FEATURES AND COMPONENTS SHOWN ON THESE PRELIMINARY DRAWINGS MAY OR MAY NOT BE PART OF THE QUOTE. PLEASE REFER TO THE "SCOPE OF SUPPLY AND SERVICES" LETTER PROVIDED WITH YOUR QUOTE FOR ROMTEC'S PROPOSED SCOPE OF SUPPLY.

3" VTR W/ VENT BOOT, TYP (2)

5/12


2x FASCIA, TYP

WALL MOUNT LIGHT, TYP

PRIVACY SCREENED
OUTLINED FOR CLARITY

GUTTERS & DOWNSPOUTS,
BY OTHERS, TYP

ROMTEC 6'-6" HIGH
PRIVACY WALL
STEEL POSTS WITH
LAP SIDING

 

B ELEVATION VIEW
SCALE: 1/4" = 1'-0"

ROMTEC
18240 NORTH BANK ROAD - ROSEBURG, OR 97470
(541) 496-3541 FAX (541) 496-0803
PRELIMINARY

© 2019 ROMTEC, INC. ALL RIGHTS RESERVED. THESE PLANS AND DRAWINGS MAY NOT BE REPRODUCED, ADAPTED OR FURTHER DISTRIBUTED, AND NO BUILDINGS MAY BE CONSTRUCTED FROM THESE PLANS, WITHOUT THE WRITTEN PERMISSION OF ROMTEC, INC.
PROJECT: 2061 SIERRA III MULTI-USER RESTROOM - VALUE/CONCRETE
CITY OF BELGRADE
BELGRADE RESTROOM
BELGRADE, MONTANA
SHEET TITLE: ELEVATIONS
PROJECT#: 1532
MODEL#: 2061
DATE: 9/1/20
REVISIONS
REV. DATE BY
1 09-08-20 JS
2 10-08-20 JS
3 12-21-20 JS
DRAWN BY: JS