
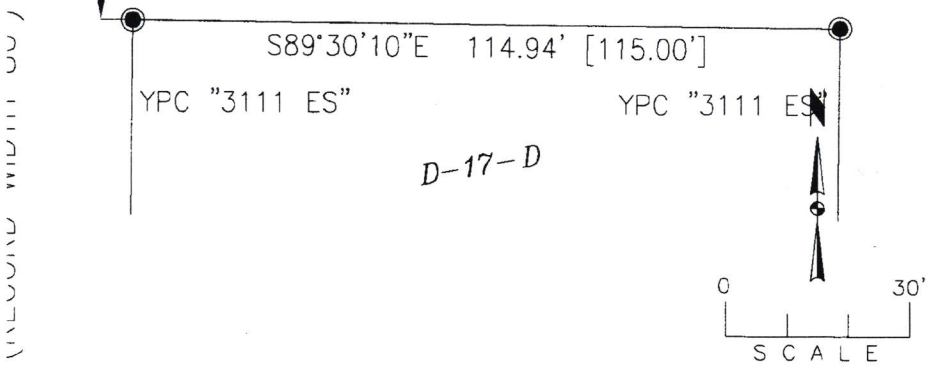


**EXHIBIT
SHOWING THE LOCATION OF THE HOUSE & LARGE TREE**

LOTS 2 & 3 IN BLOCK 22 OF CALDWELL ADDITION TO BELGRADE

FILM 10, PAGE
860 PLAT

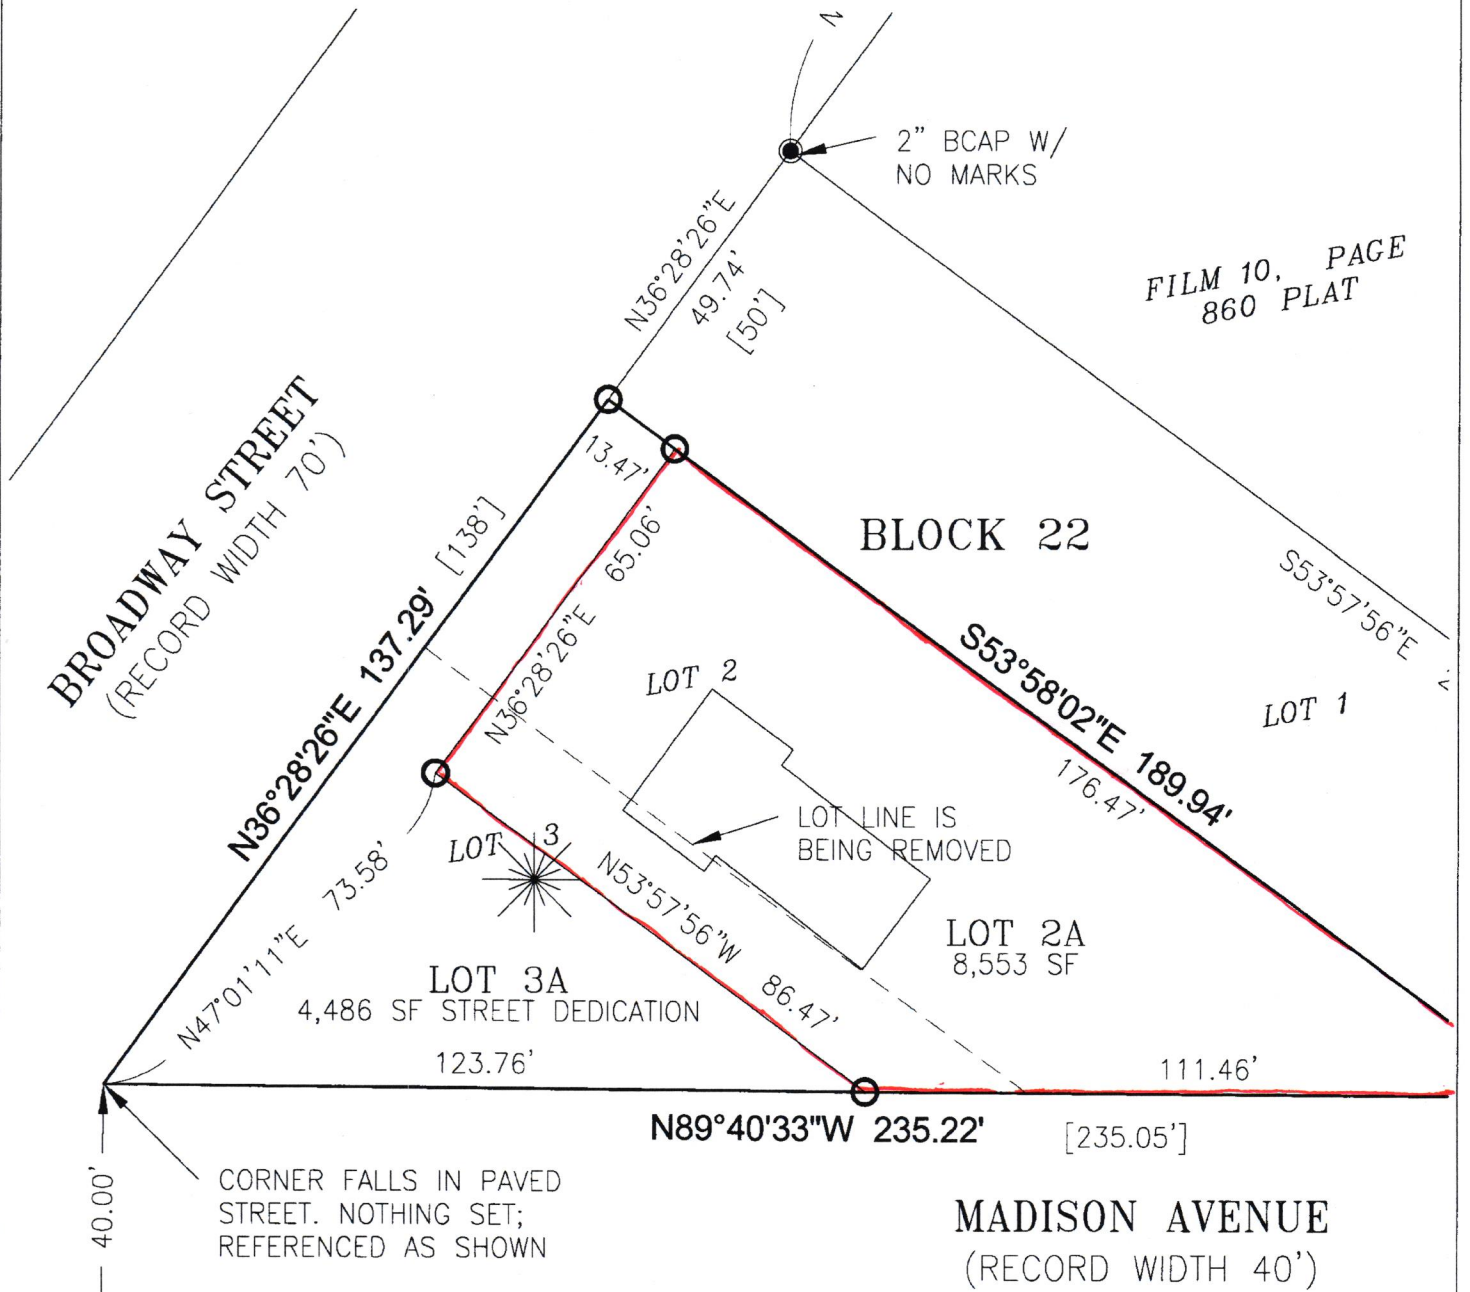

DRAWN BY:	-
QUALITY CHECK:	-
DATE:	- FB: -
JOB NO.	B19-016 (010)
CAD NO.	.dwg
LAYOUT:	